


# Exhibit B

Variance to allow an accessory structure to dominate in area the principal dwelling to enable the construction of a pole building

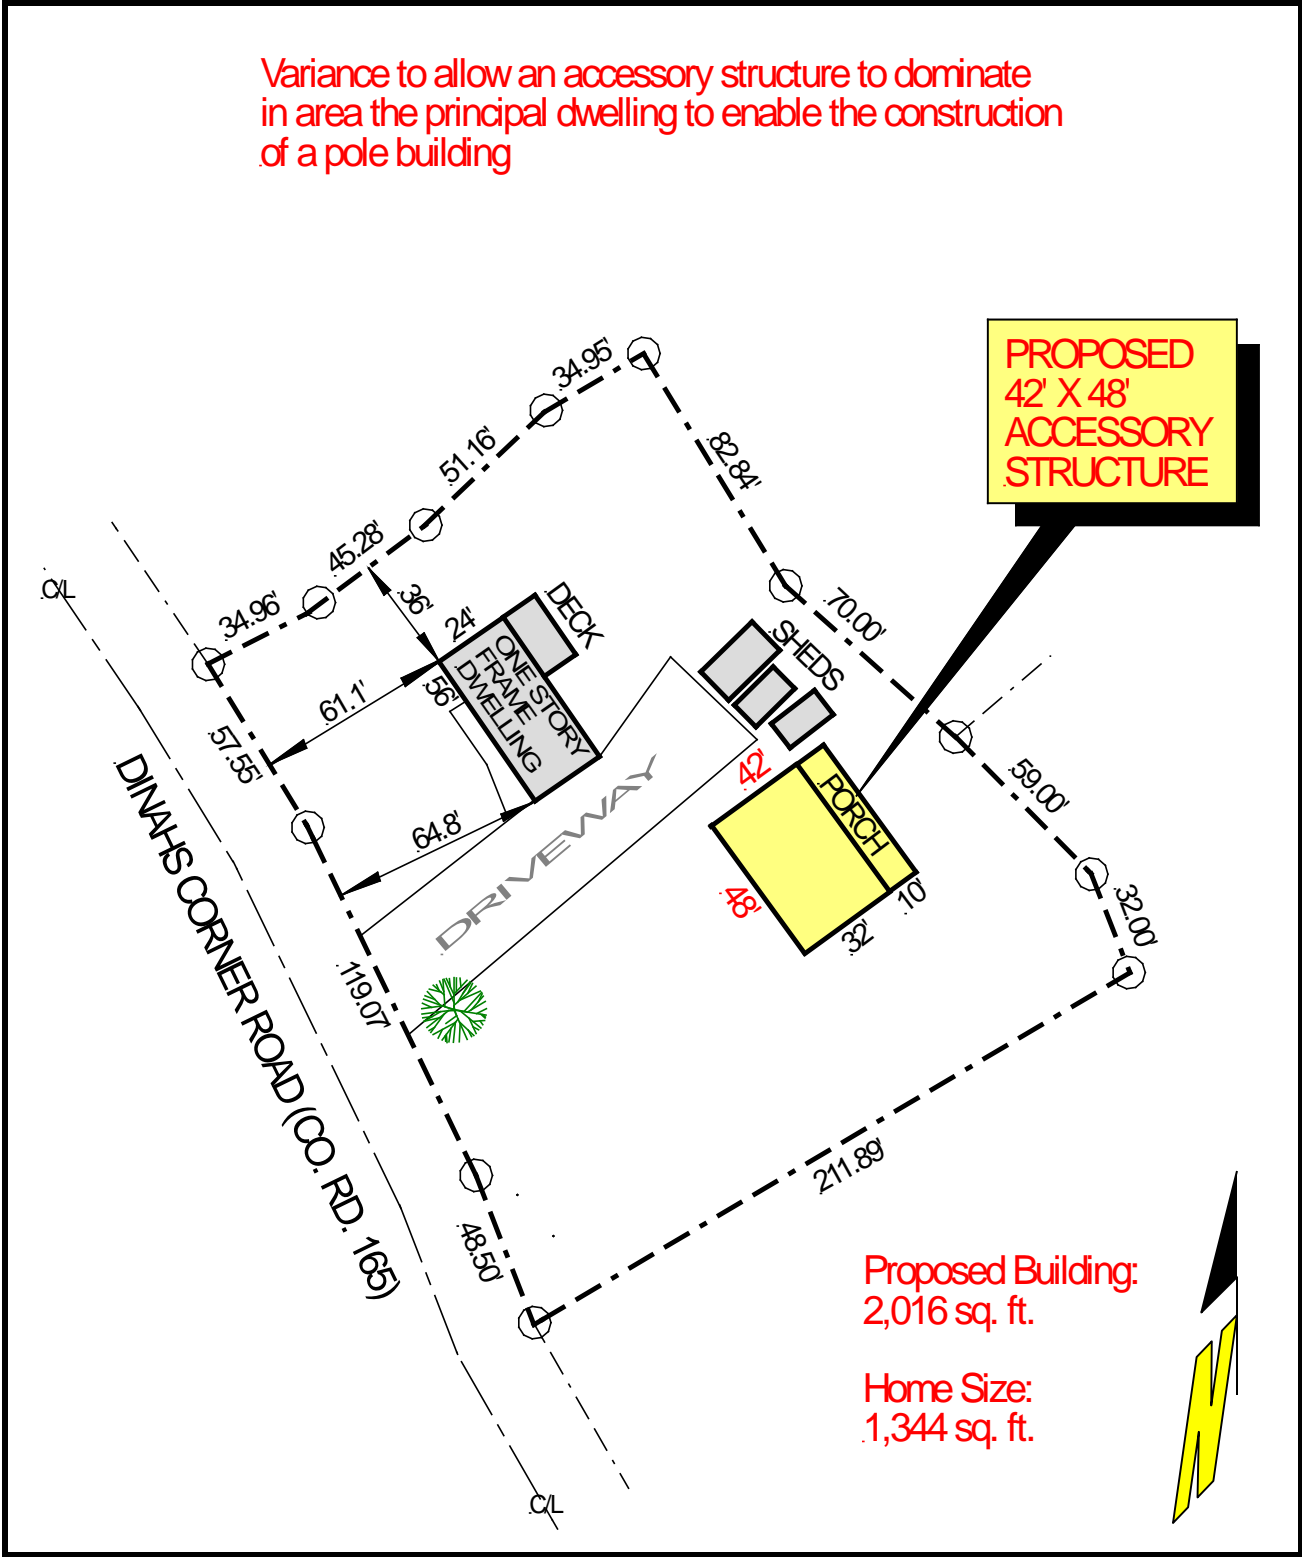

# PLOT PLAN