


Exhibit B

Variance from the rear setback requirement of 25 ft. to enable a screen porch and deck addition.

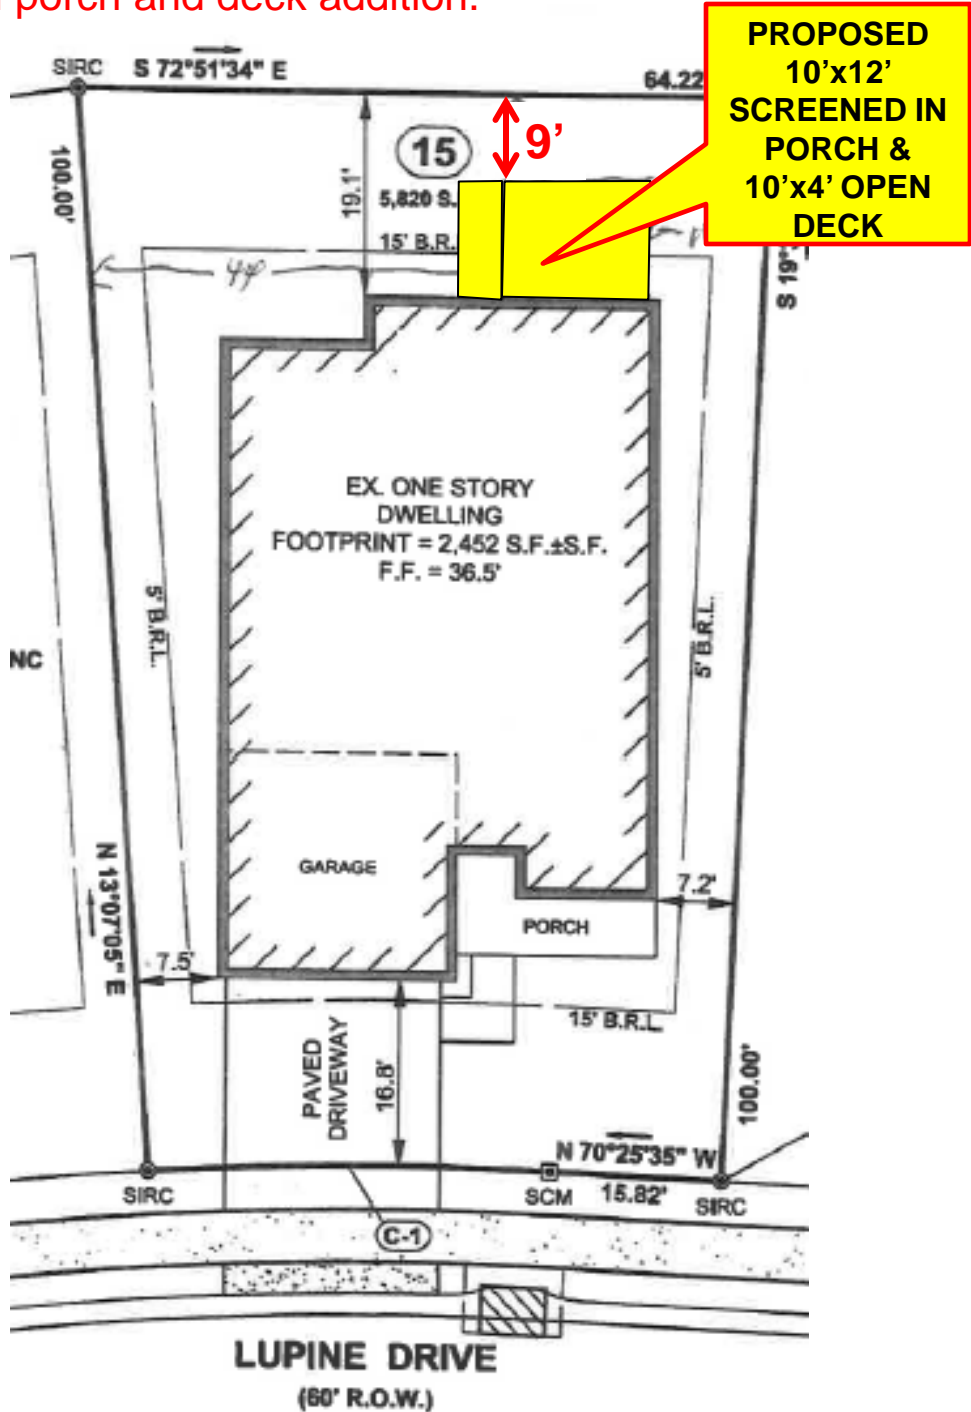

PLOT PLAN