


# Exhibit B

Application: S-17-08  
HICKORY RIDGE HOTEL


REQUEST SITE PLAN APPROVAL OF 108 HOTEL UNITS AND  
5,000 SQUARE FEET OF RETAIL LOCATED INSIDE THE GROWTH  
ZONE OVERLAY DISTRICT

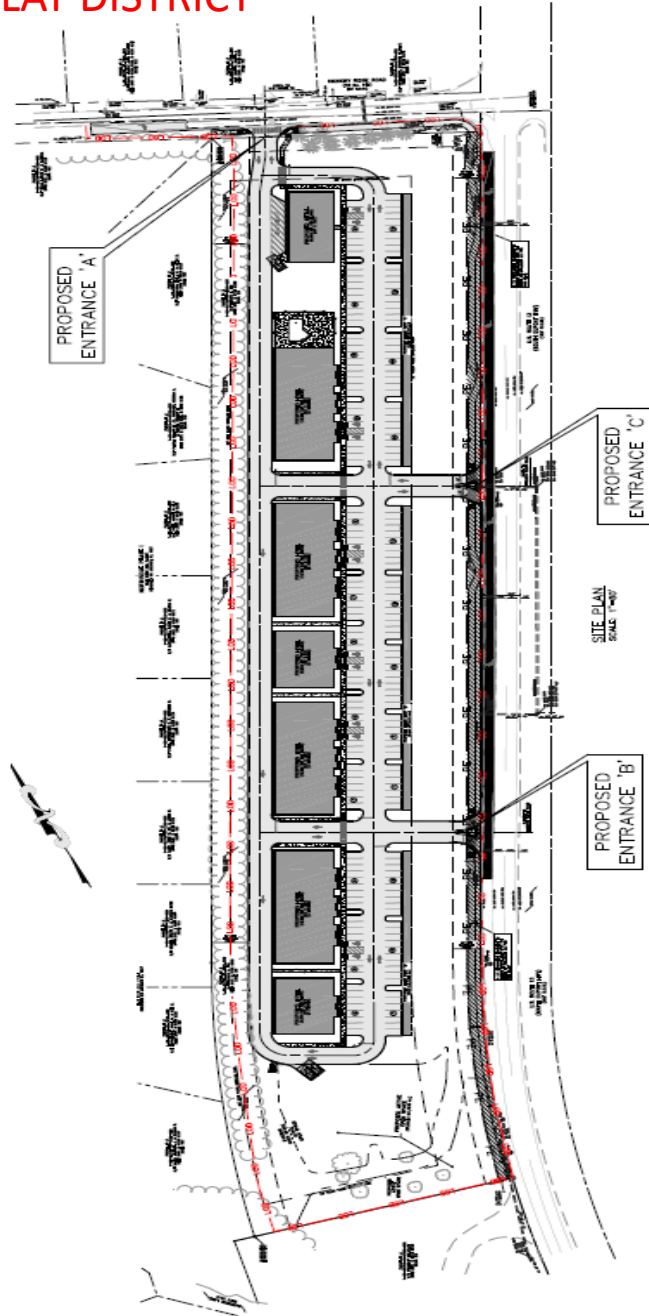

PLOT PLAN (CROPPED)

# Exhibit C

Application: S-17-08  
HICKORY RIDGE HOTEL

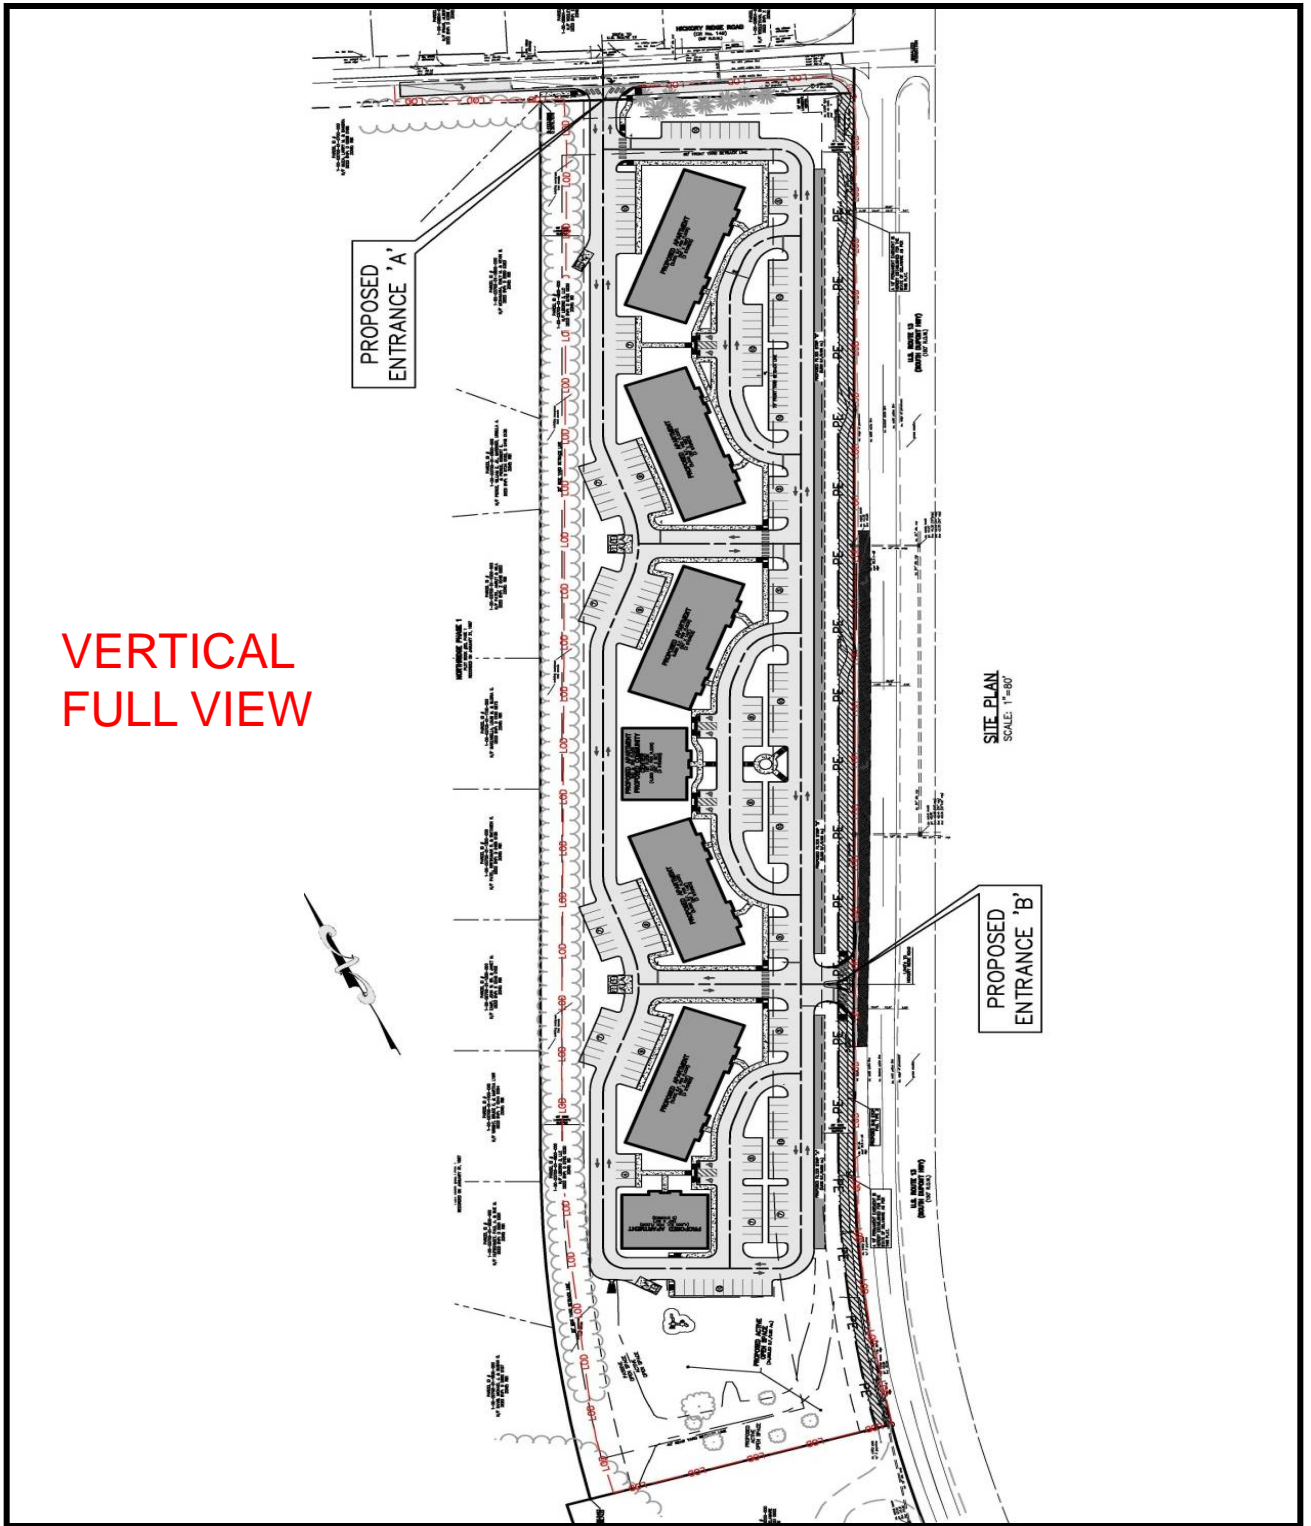

VERTICAL  
FULL VIEW

SITE PLAN  
SCALE: 1"=60'

Recommended Layout (CS-14-10)

