


Exhibit B

Application: CS-17-02
Bendelewski

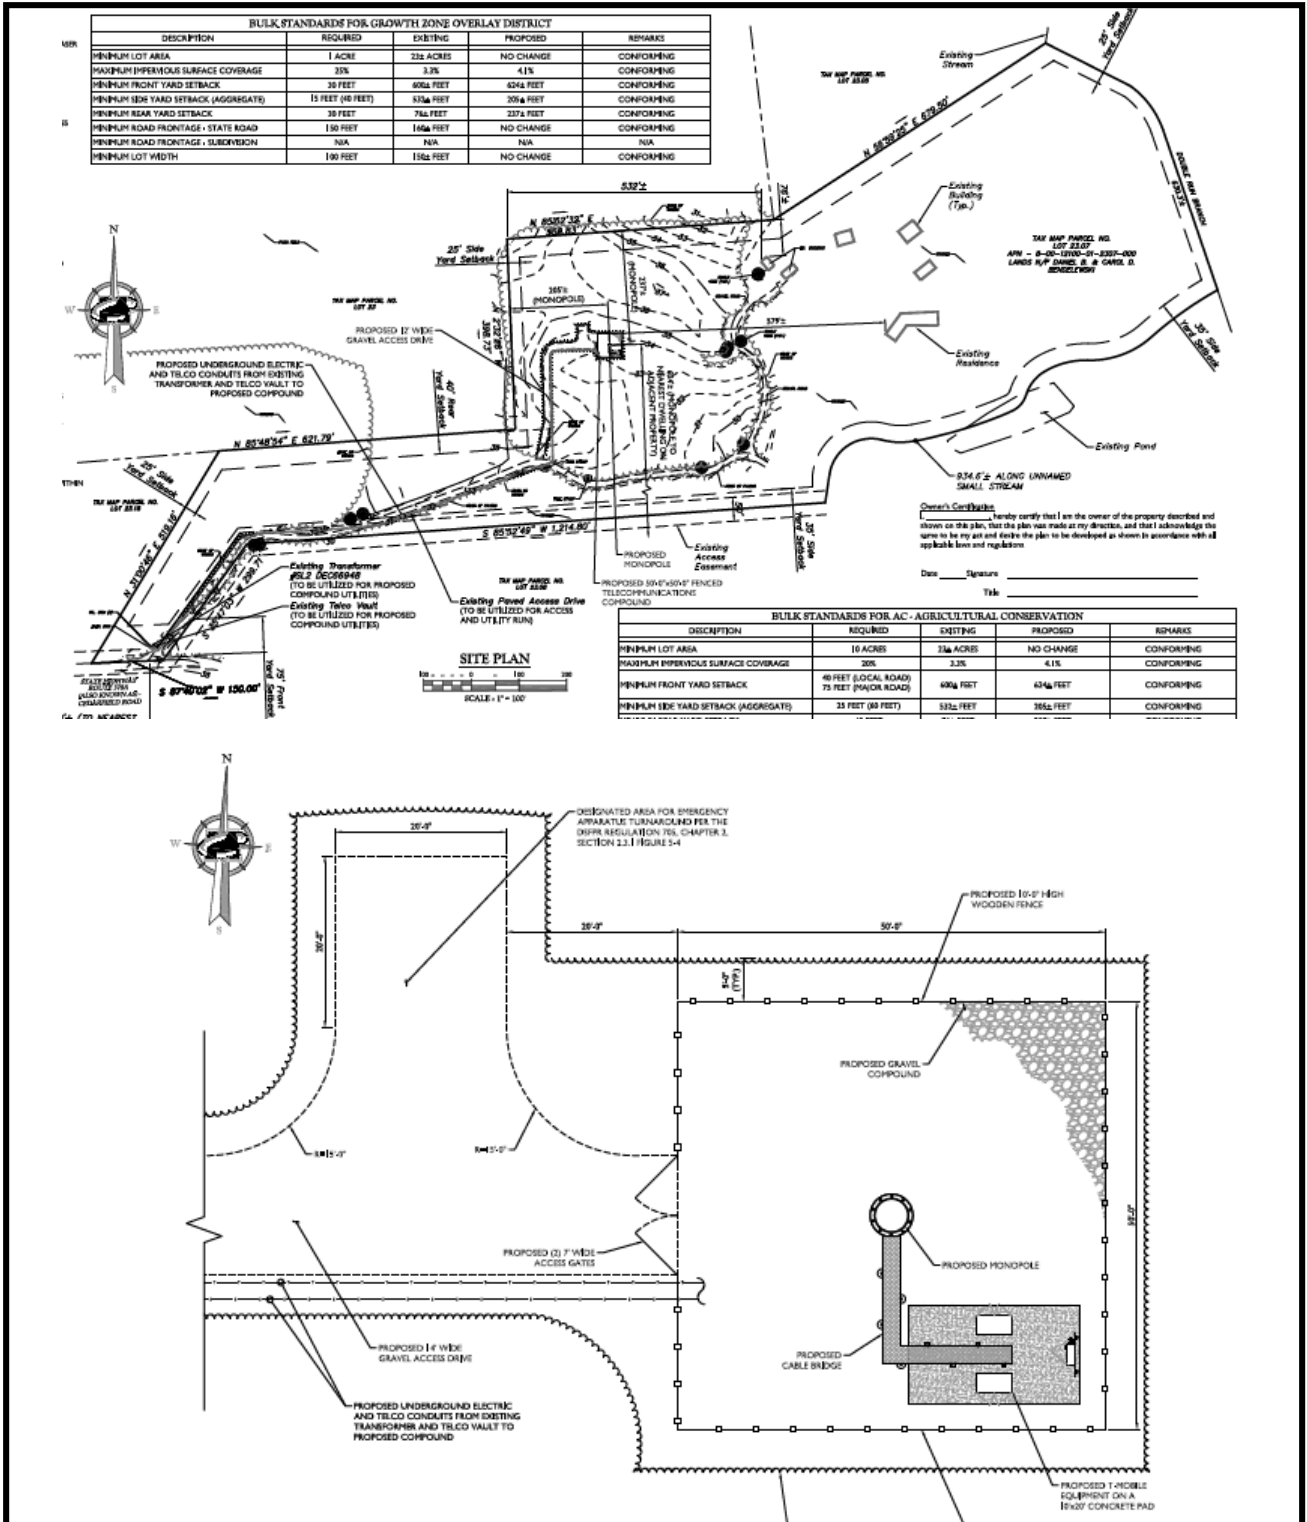

PLOT PLAN (CROPPED)