


Kent County Levy Court



Exhibit A

Application: S-18-04
Hayes (Felton Country Cupboard)

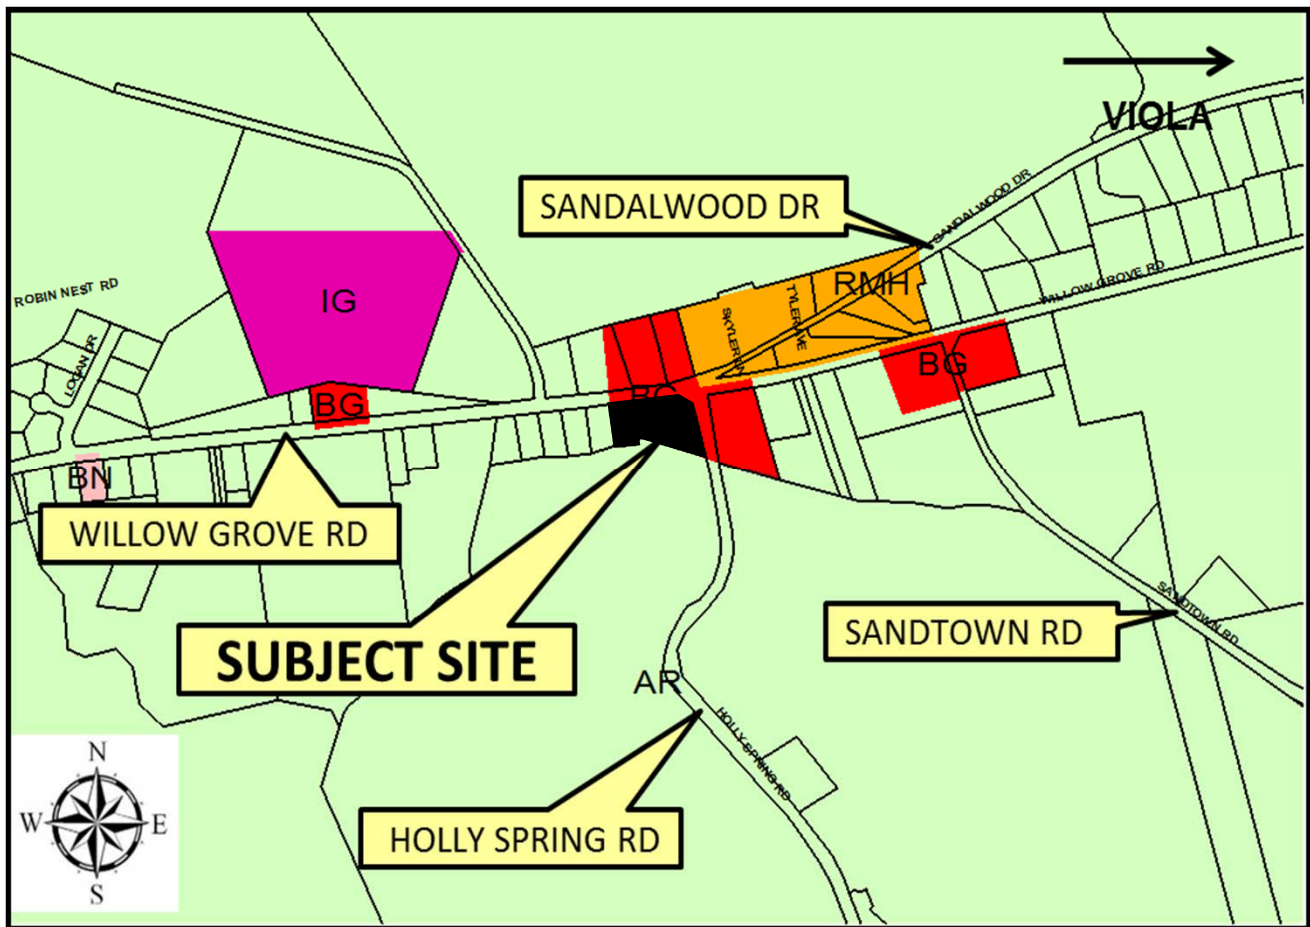

LOCATION AND ZONING MAP

APPLICANT: Michaelena Hayes

OWNER: Felton Country Cupboard, LLC

ENGINEER: Millbrook Engineering, LLC

PRESENT USE: Convenience Store

PROPOSED USE: Convenience Store with Gas Pumps

PRESENT ZONING: BG (General Business)


LEVY COURT DISTRICT: 6th

TAX MAP NUMBER: SM-00-125.00-01-21.00-000

LOCATION: Located on the south side of Willow Grove Rd. (DE Rt.10) at the intersection with Holly Spring Rd. (Co. Rd. 256), west of Viola

Exhibit B

Application: S-18-04
Hayes(Felton Country Cupboard)

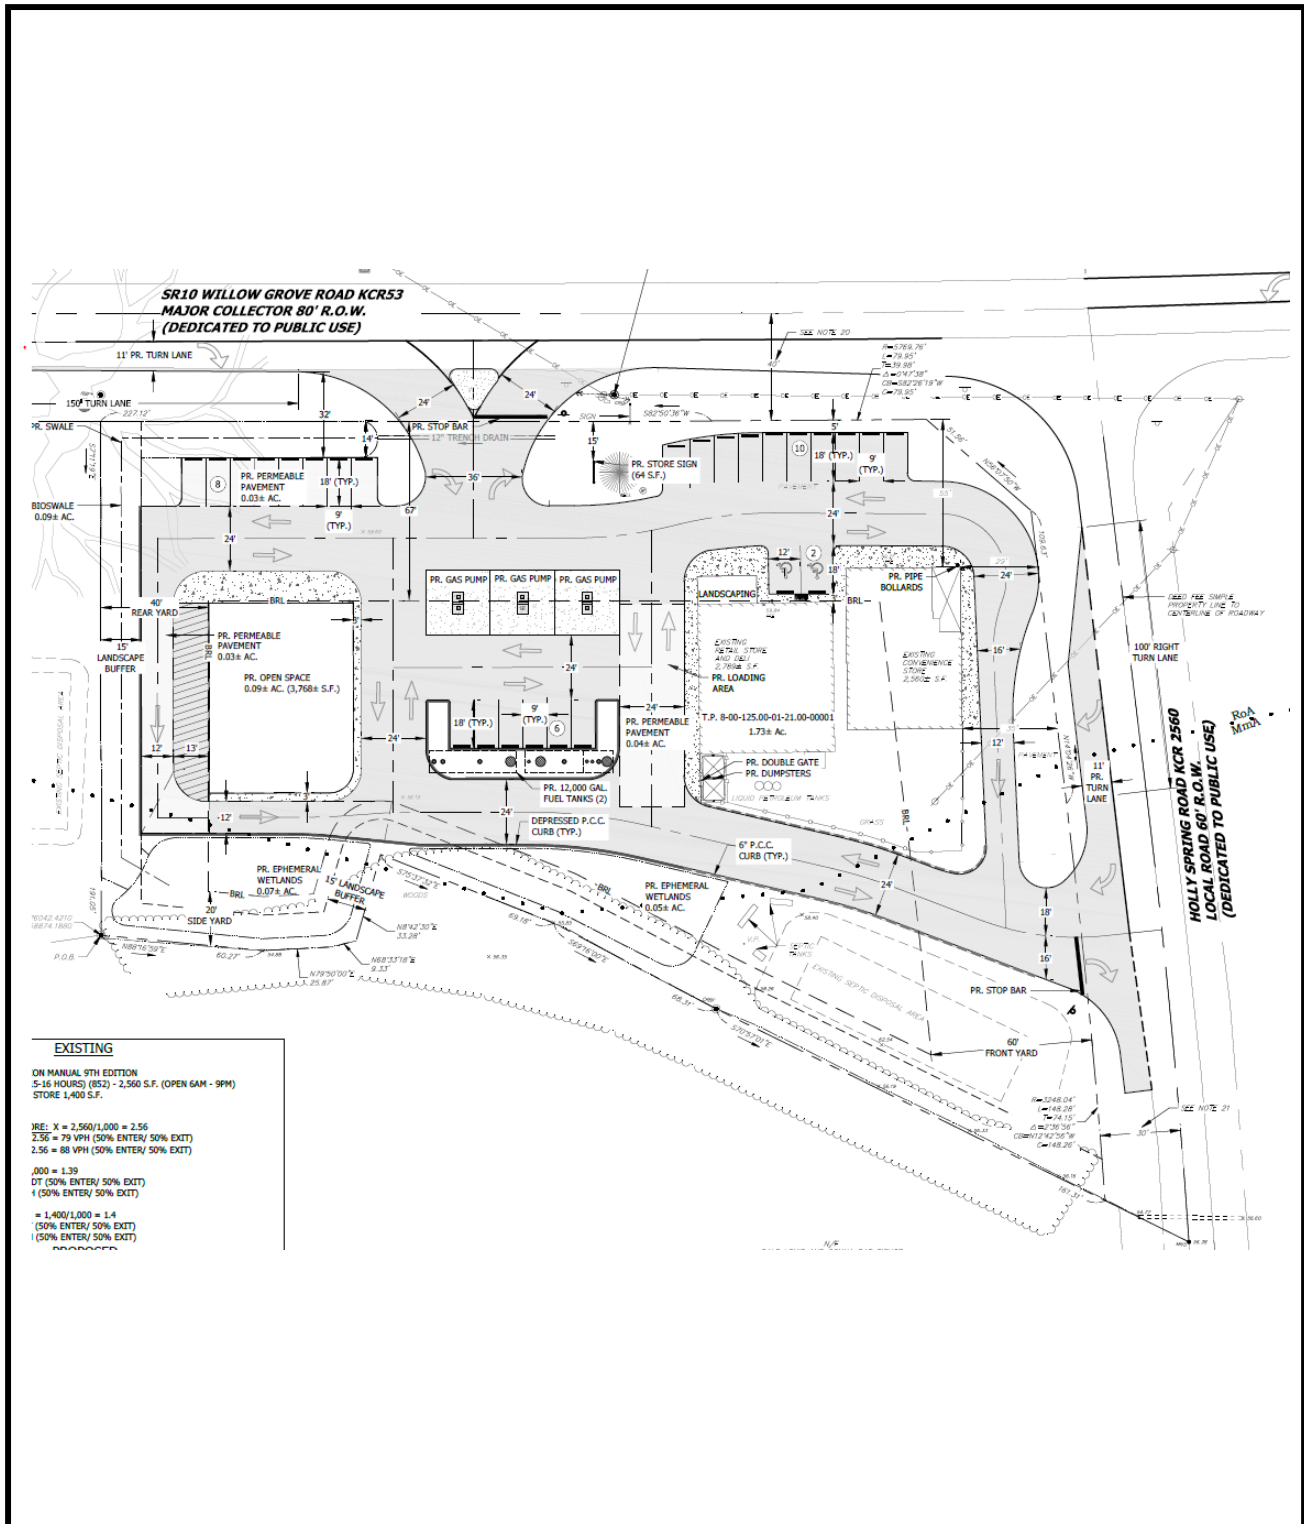

PLOT PLAN