


TOP OF CHIMNEY  
MUST BE AT LEAST  
2'-0" HIGHER THAN  
PEAK OR HIGHEST  
PORTION OF ROOF  
WITHIN 10' HORIZONTALLY

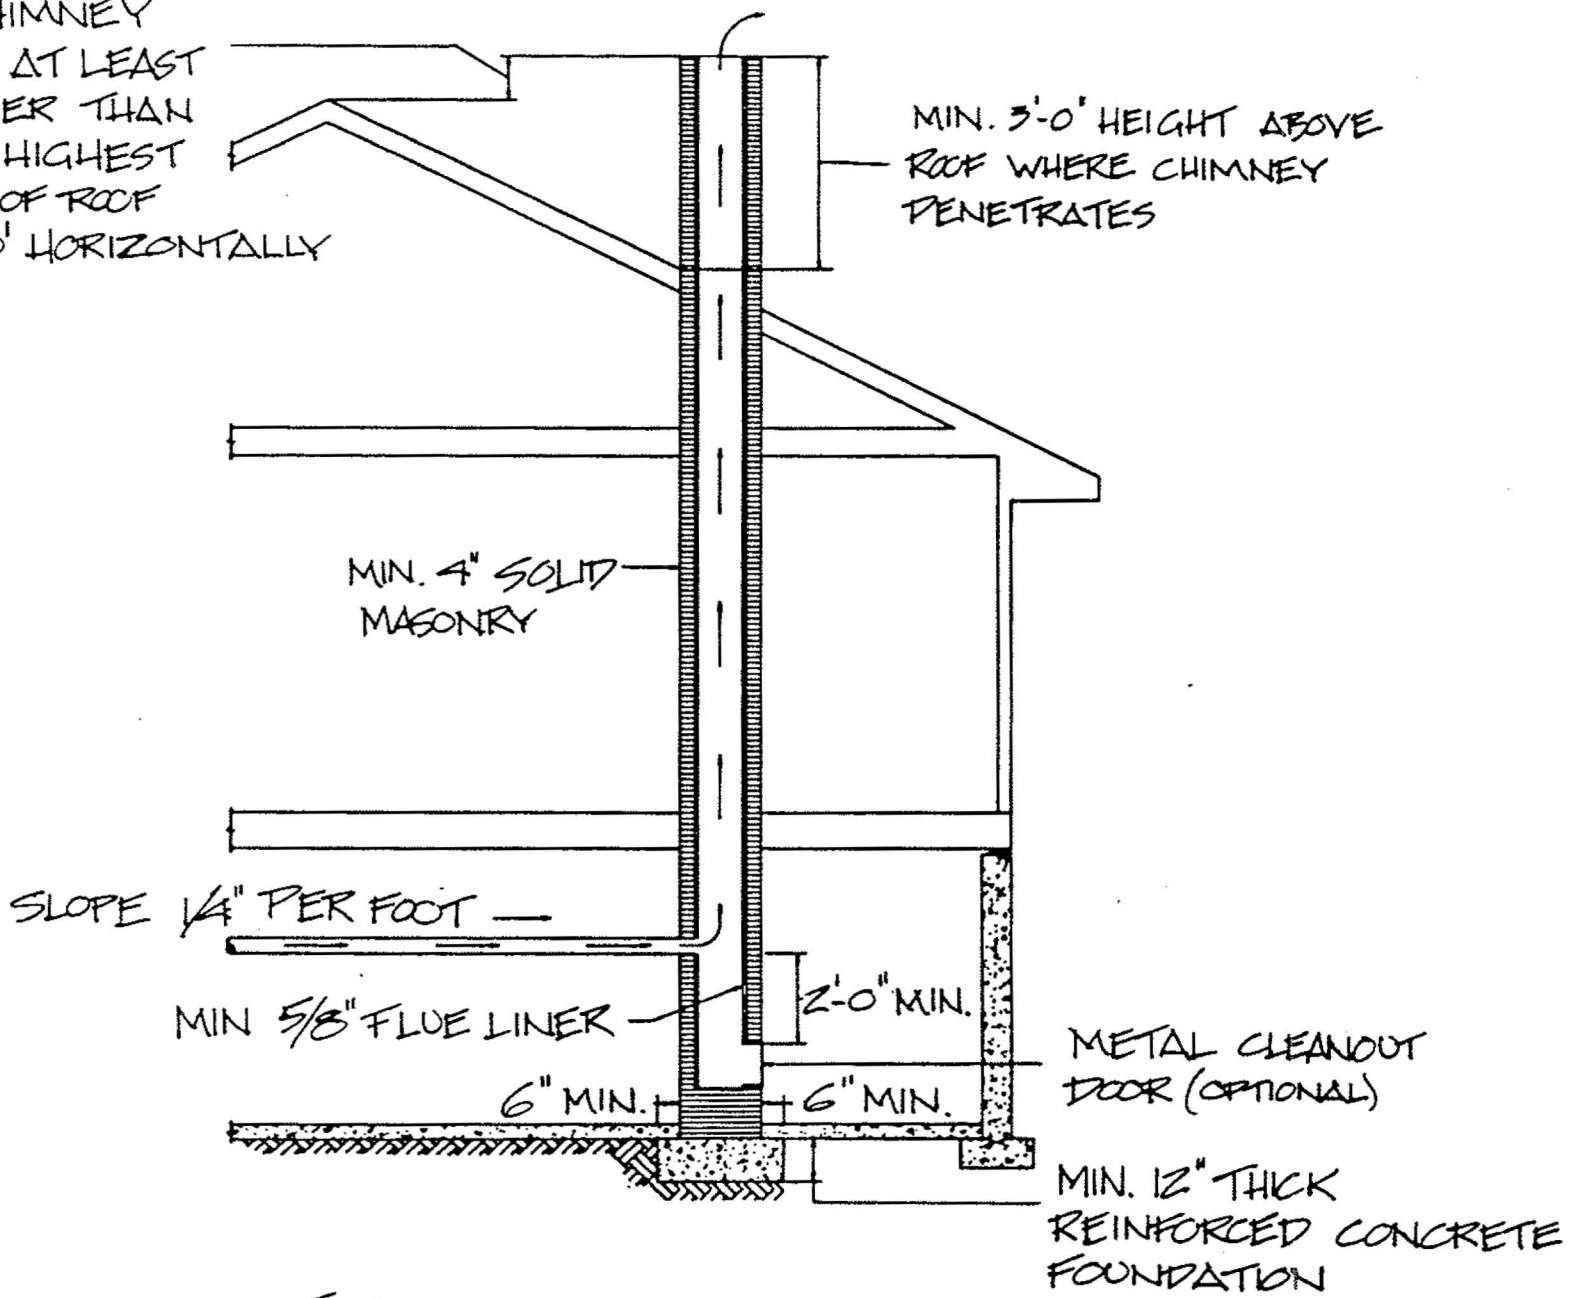

TYPICAL MASONRY  
CHIMNEY